











Trond Martens Sivilarkitekt



Trond Martens Sivilarkitekt





Plan 2. Etasje

M:	1:200	Dato	2017.01.18	Sign:	
Prosjekt nr. internt:	0419	Tegn. nr:	A20-03	Rev. nr:	



Trond Martens Sivilarkitekt



3. etasje

M:	1:200	Dato:	2017.01.18	Sign:	
Prosjekt nr. internt:	0419	Tagg nr:	A20-04	Rev nr:	



Trond Martens Sivilarkitekt



4. etasje

M:	1:200	Dato	2017.01.18	Sign:	
Prosjekt nr. internt:	0419	Tagg nr:	A20-05	Rev nr:	




Trond Martens Sivilarkitekt




5. etasje

M:	1:200	Prosjekt: Internt	0419
Dato	2017.01.18	Tegn:	
Sign:		Rev. 01:	A20-06

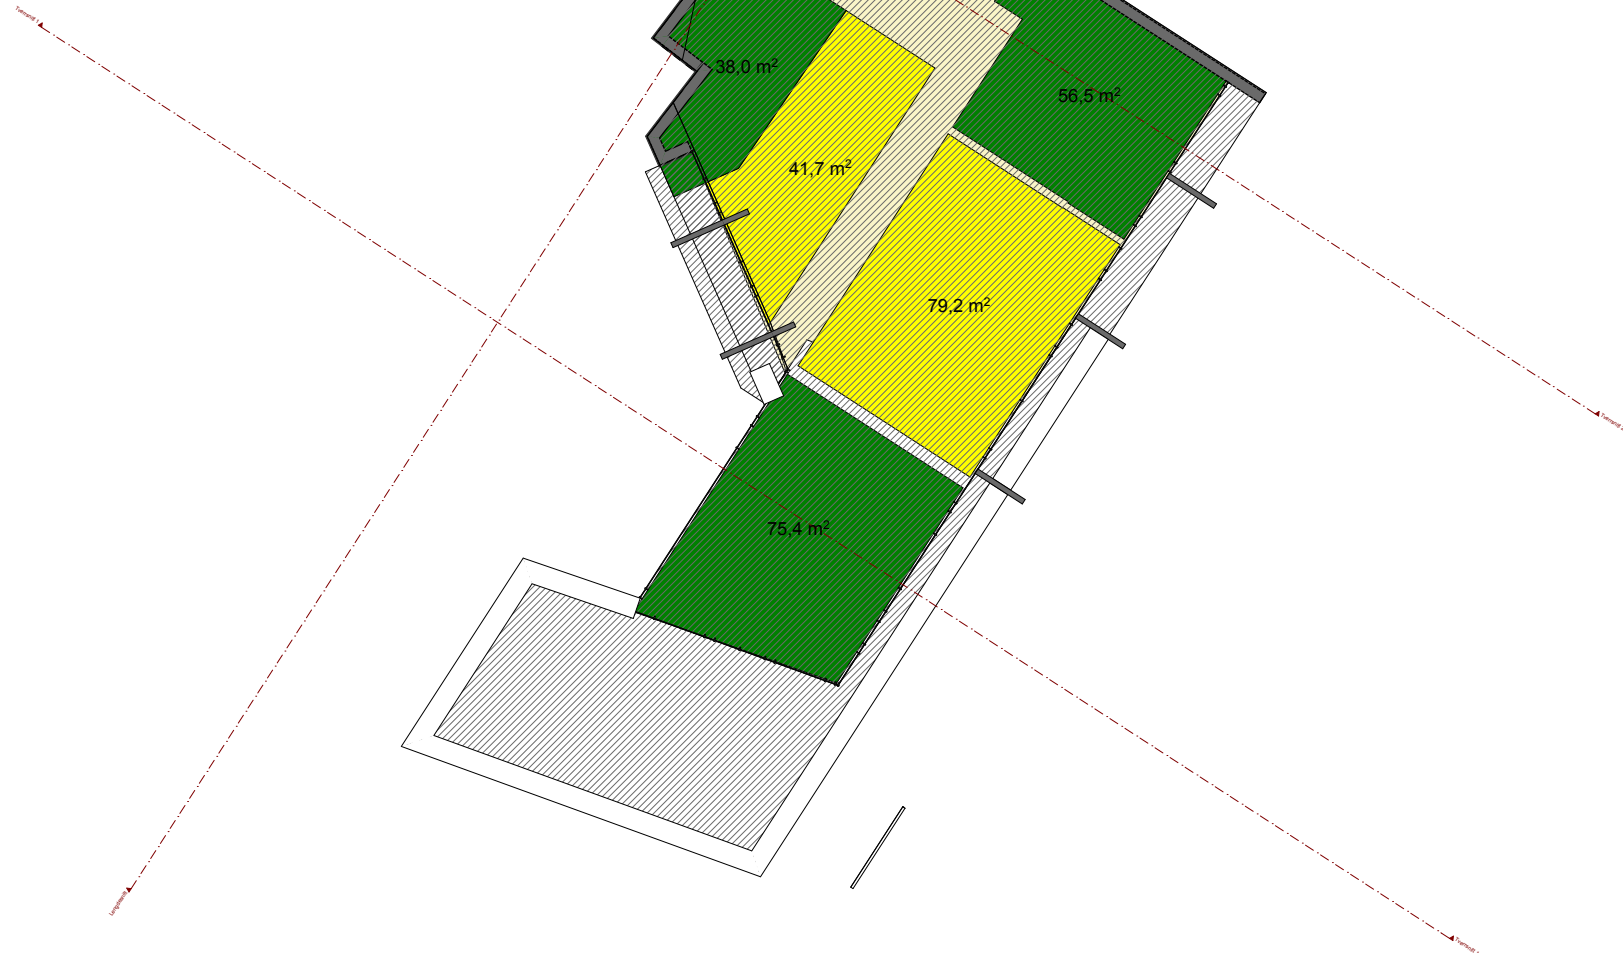


6. etasje

M:	1:200	Dato	2017.01.18	Sign:	
Prosjekt nr. internt:	0419	Tagg nr:	A20-07	Rev nr:	



Trond Martens Sivilarkitekt

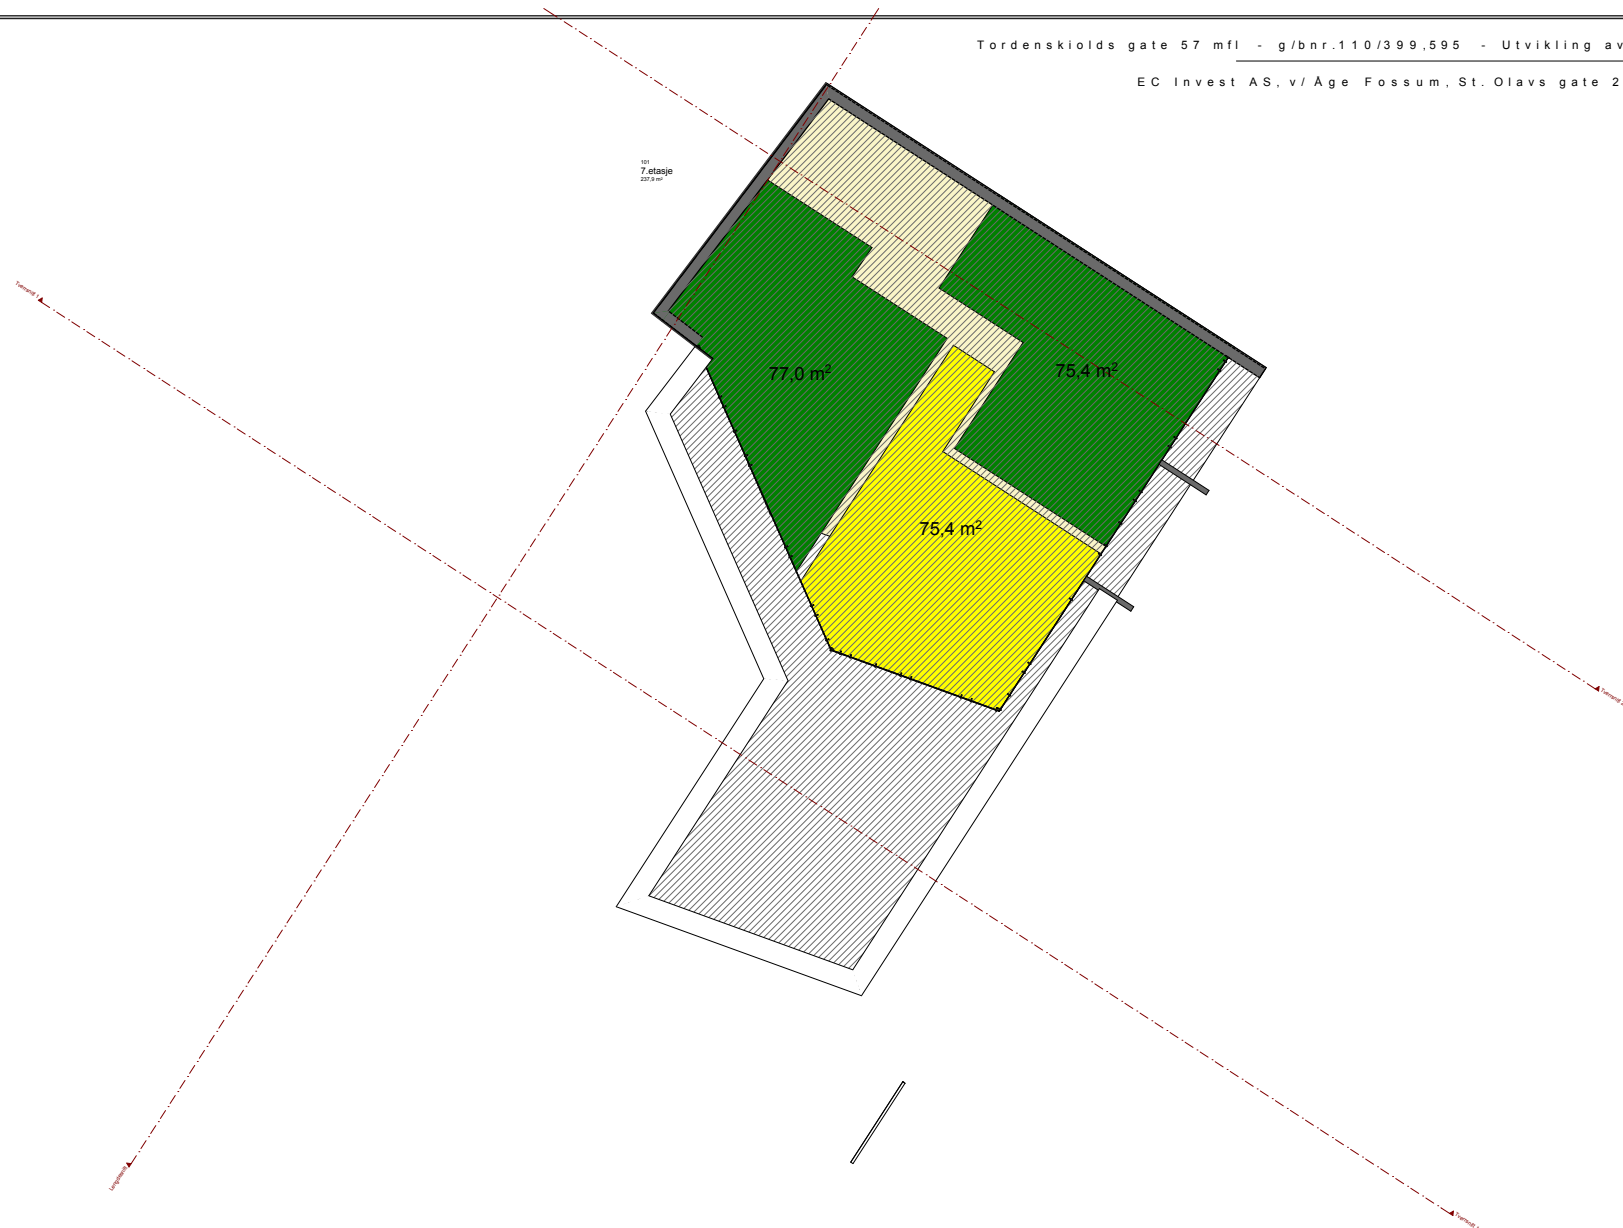

7. etasje

M:	1:200	Dato	2017.01.18	Sign:	
Prosjekt nr. internt:	0419	Tagg nr:	A20-08	Rev nr:	



Trond Martens Sivilarkitekt